



900 Series - XX Slider

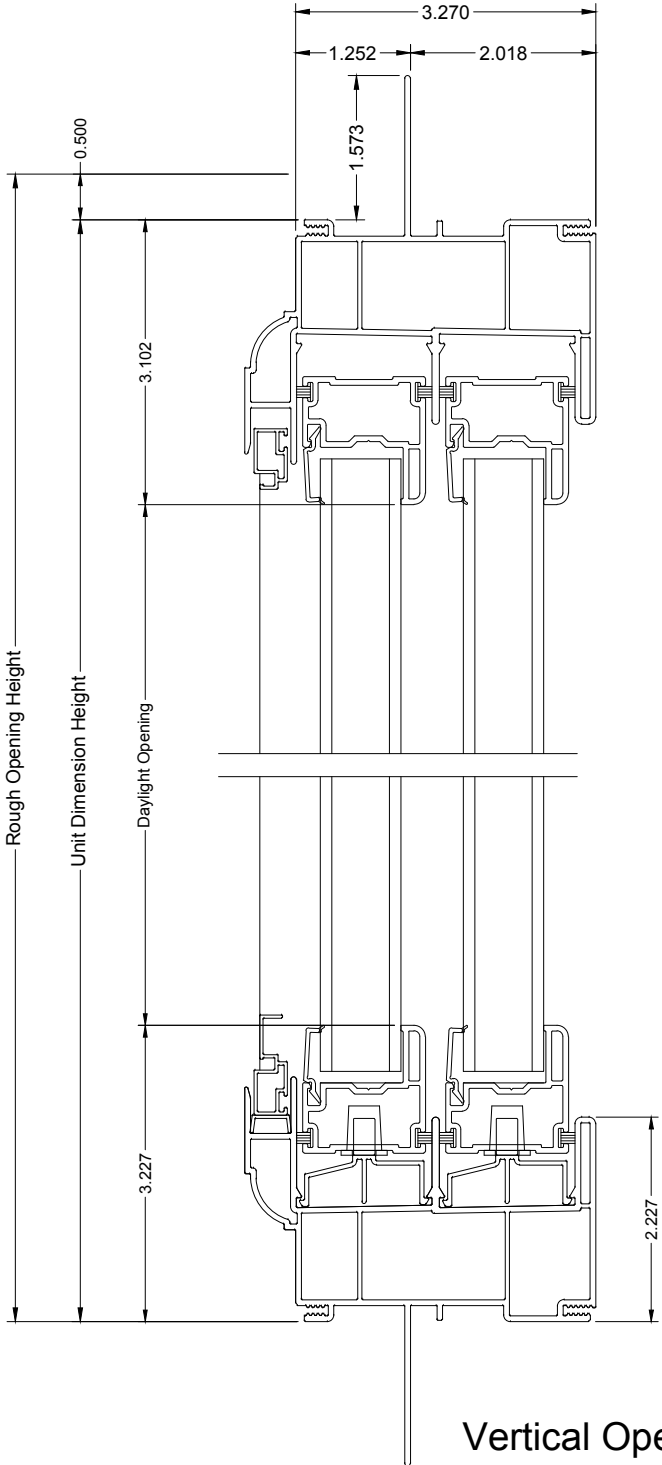

Vertical Opening

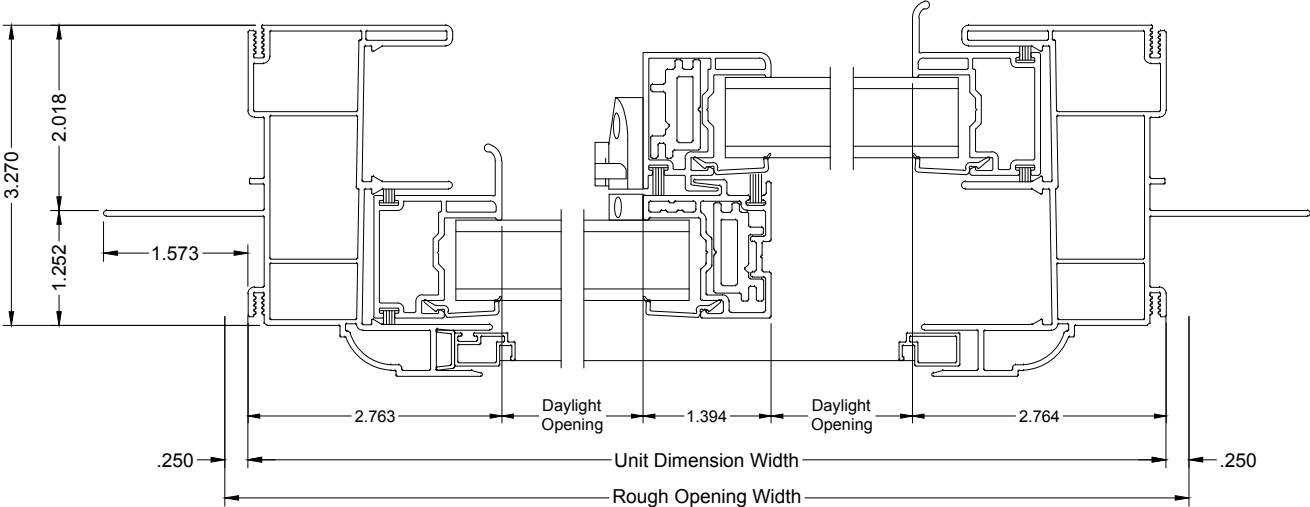

Horizontal Opening

